


PIANTA PLATEA (P.0)

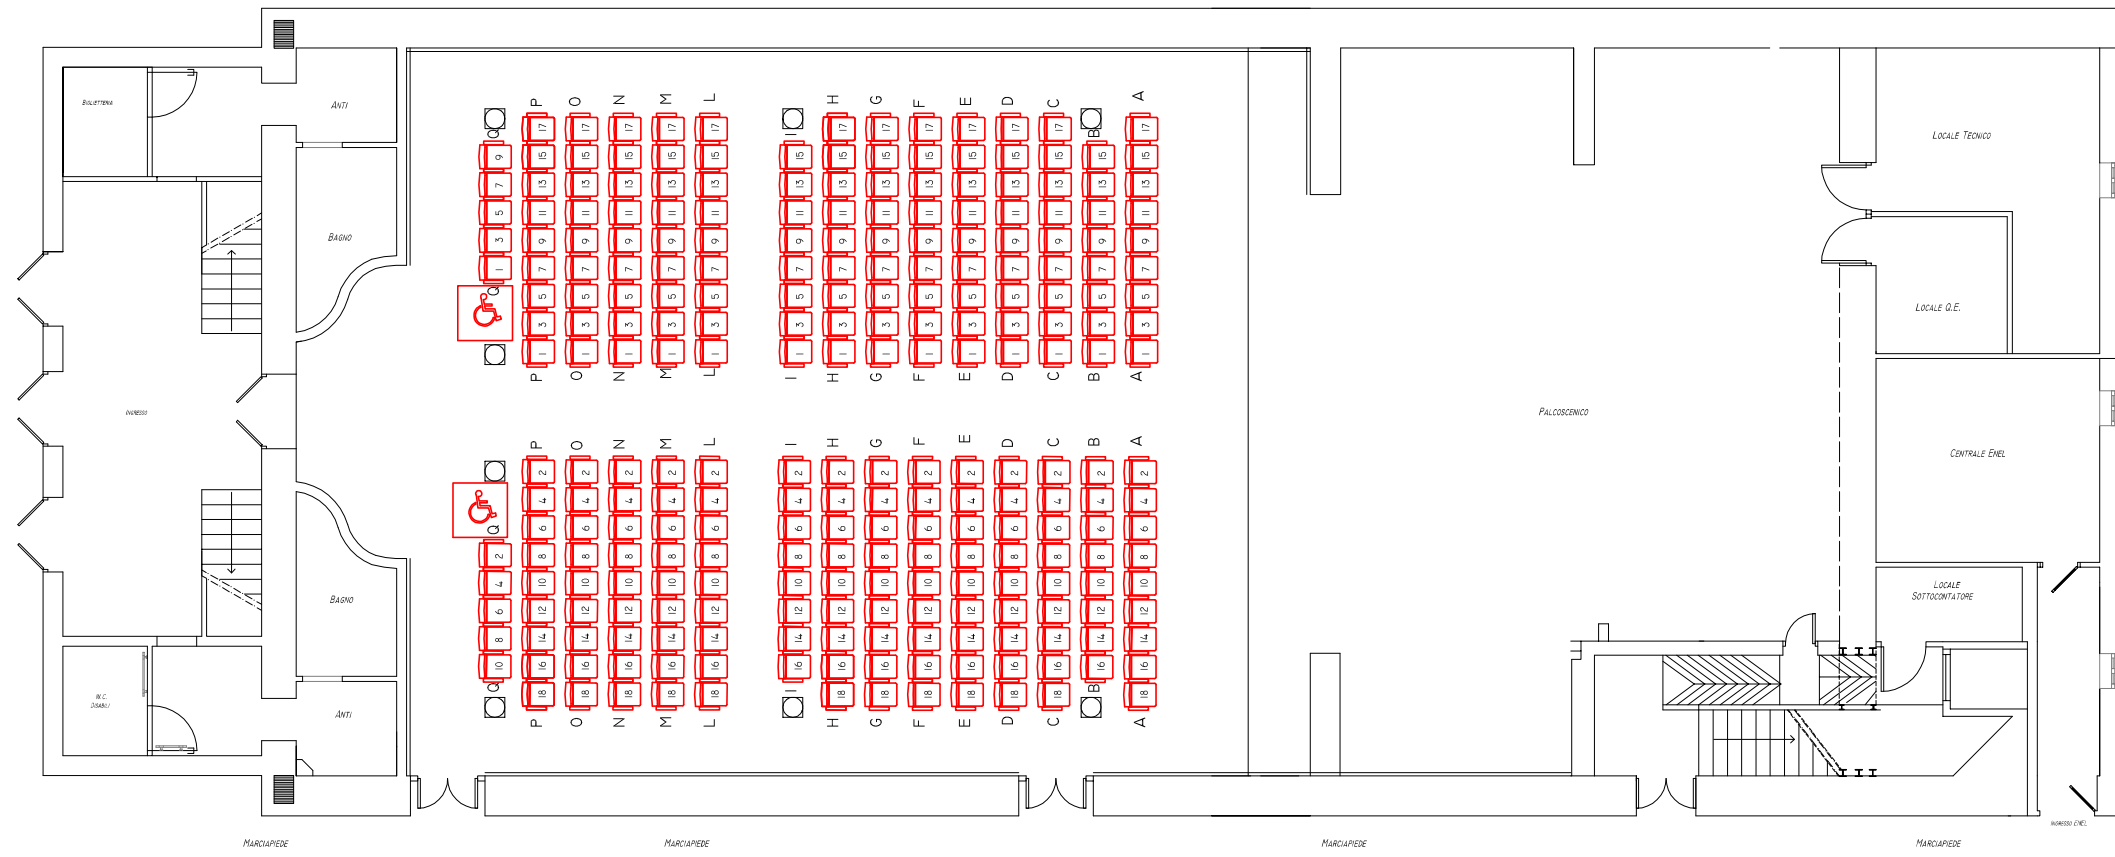

PIANTA GALLERIA (P.1)

